



# Charis Lodge Floor Plans - Page 1 of 3

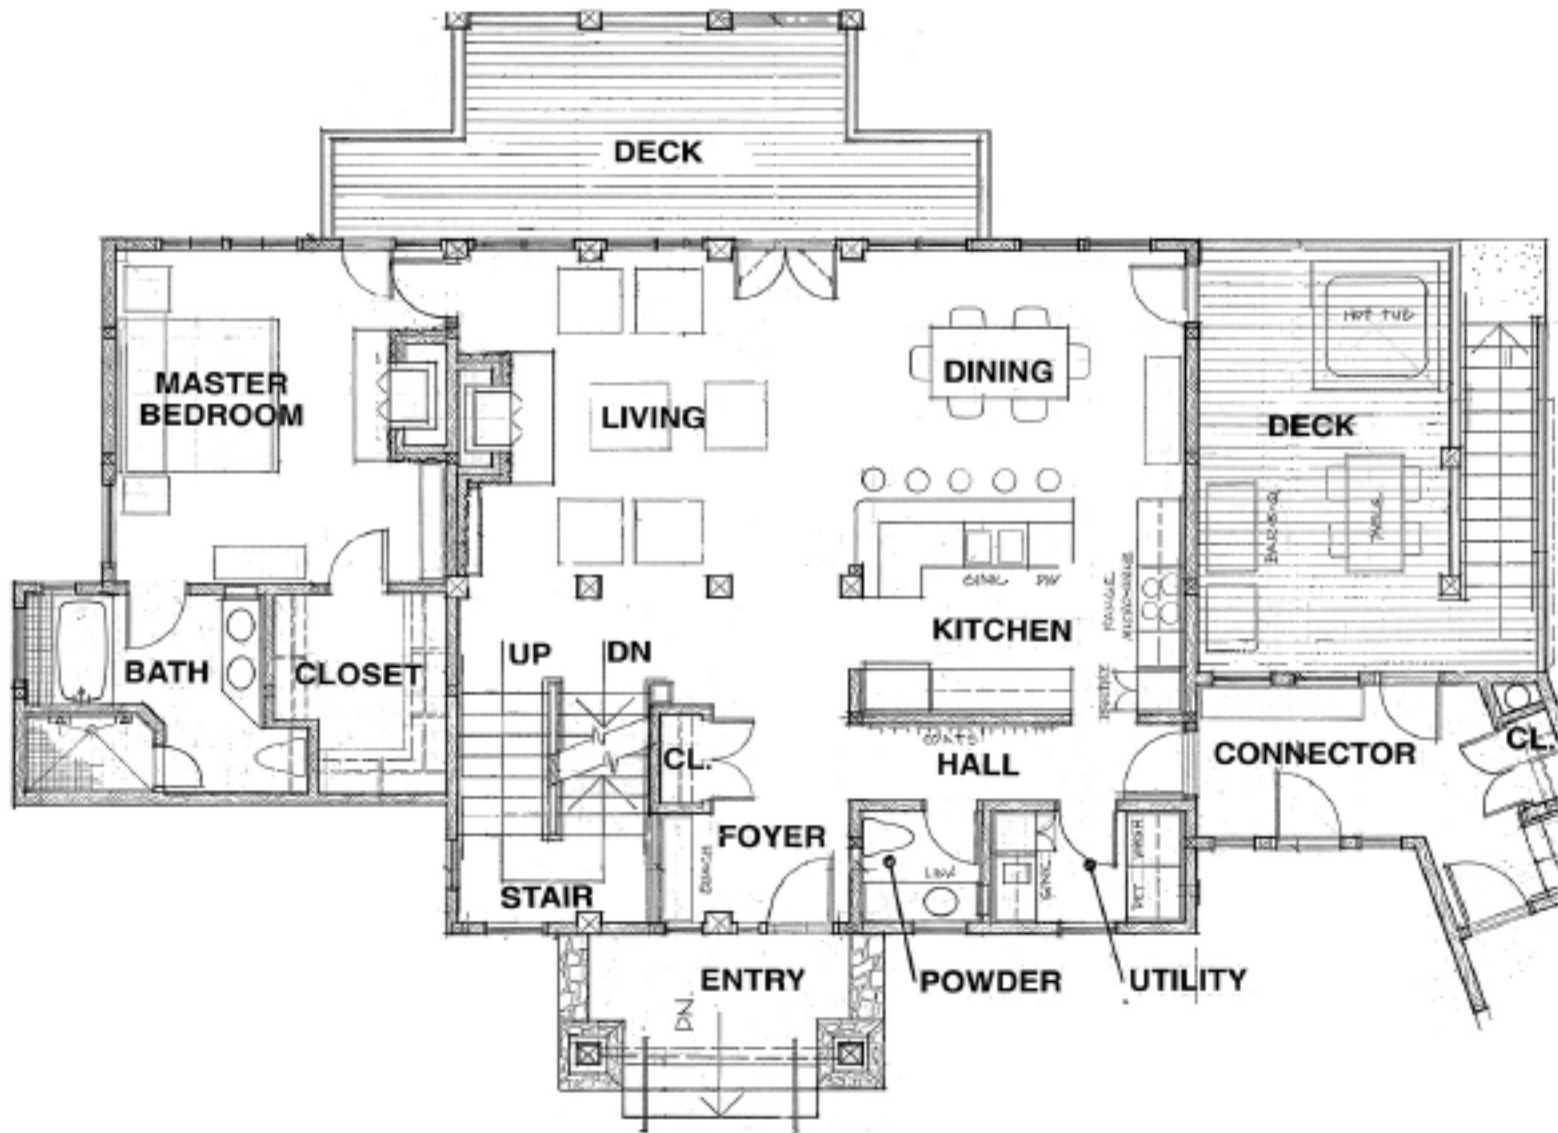


## MAIN FLOOR PLAN

S C A L E 1/4" = 1'-0"

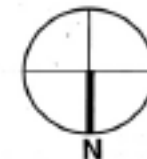

# Charis Lodge Floor Plans - Page 2 of 3

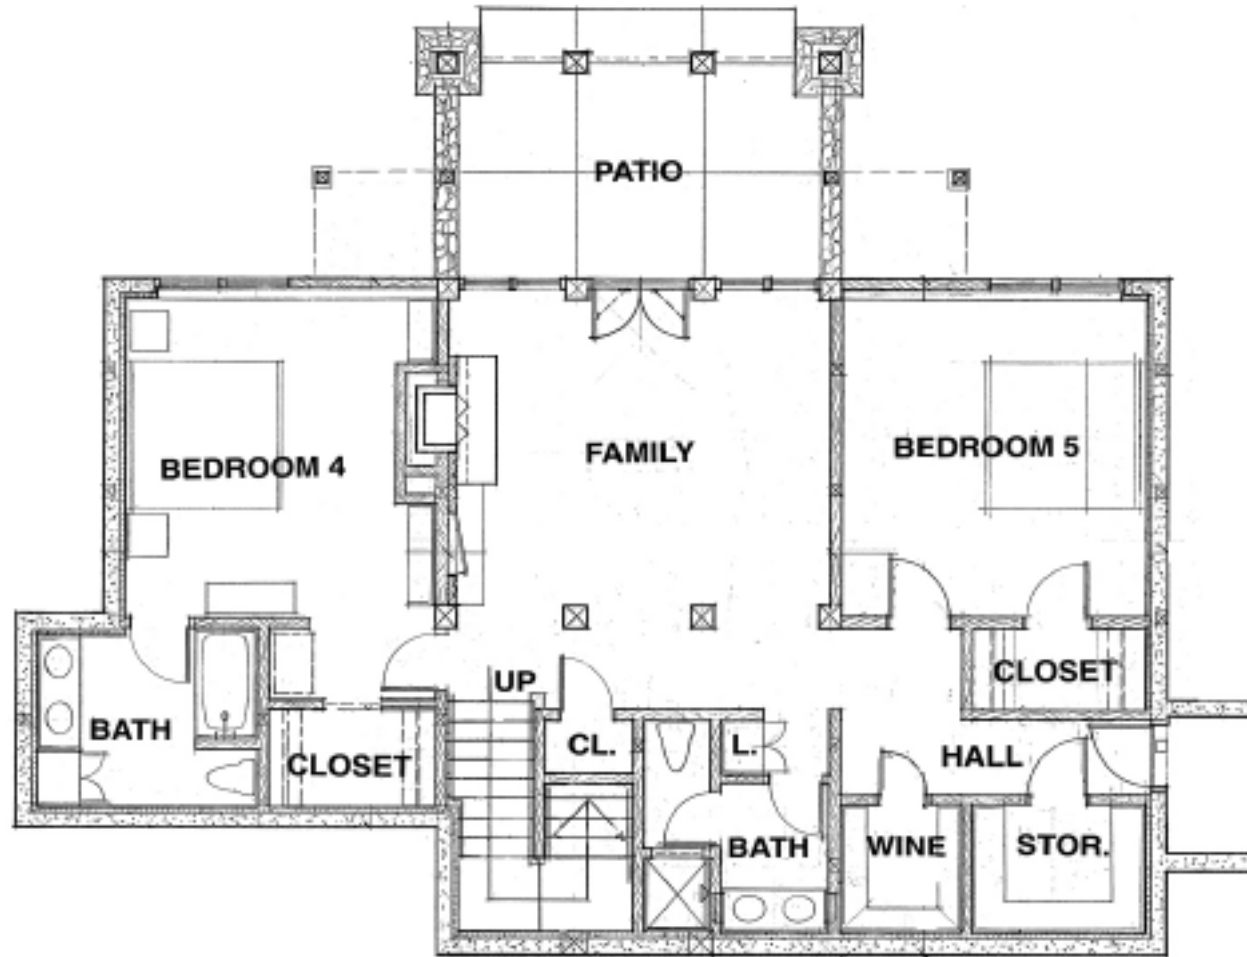

## **LOWER FLOOR PLAN**

S C A L E 1/4" = 1'-0"



# Charis Lodge Floor Plans - Page 3 of 3



**UPPER FLOOR PLAN**  
SCALE 1/4" = 1'-0"

